




ARRAY ARCHITECTS

0\_4'8<u>'</u>16' GRAPHIC SCALE 1/16" = 1'-0"

## Vertical Circulation/Shafts Mechanical / Electrical

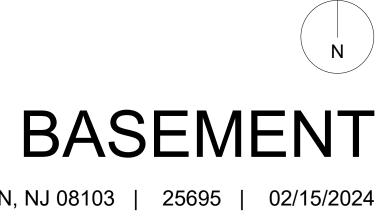









ARRAY ARCHITECTS

LEVEL 01




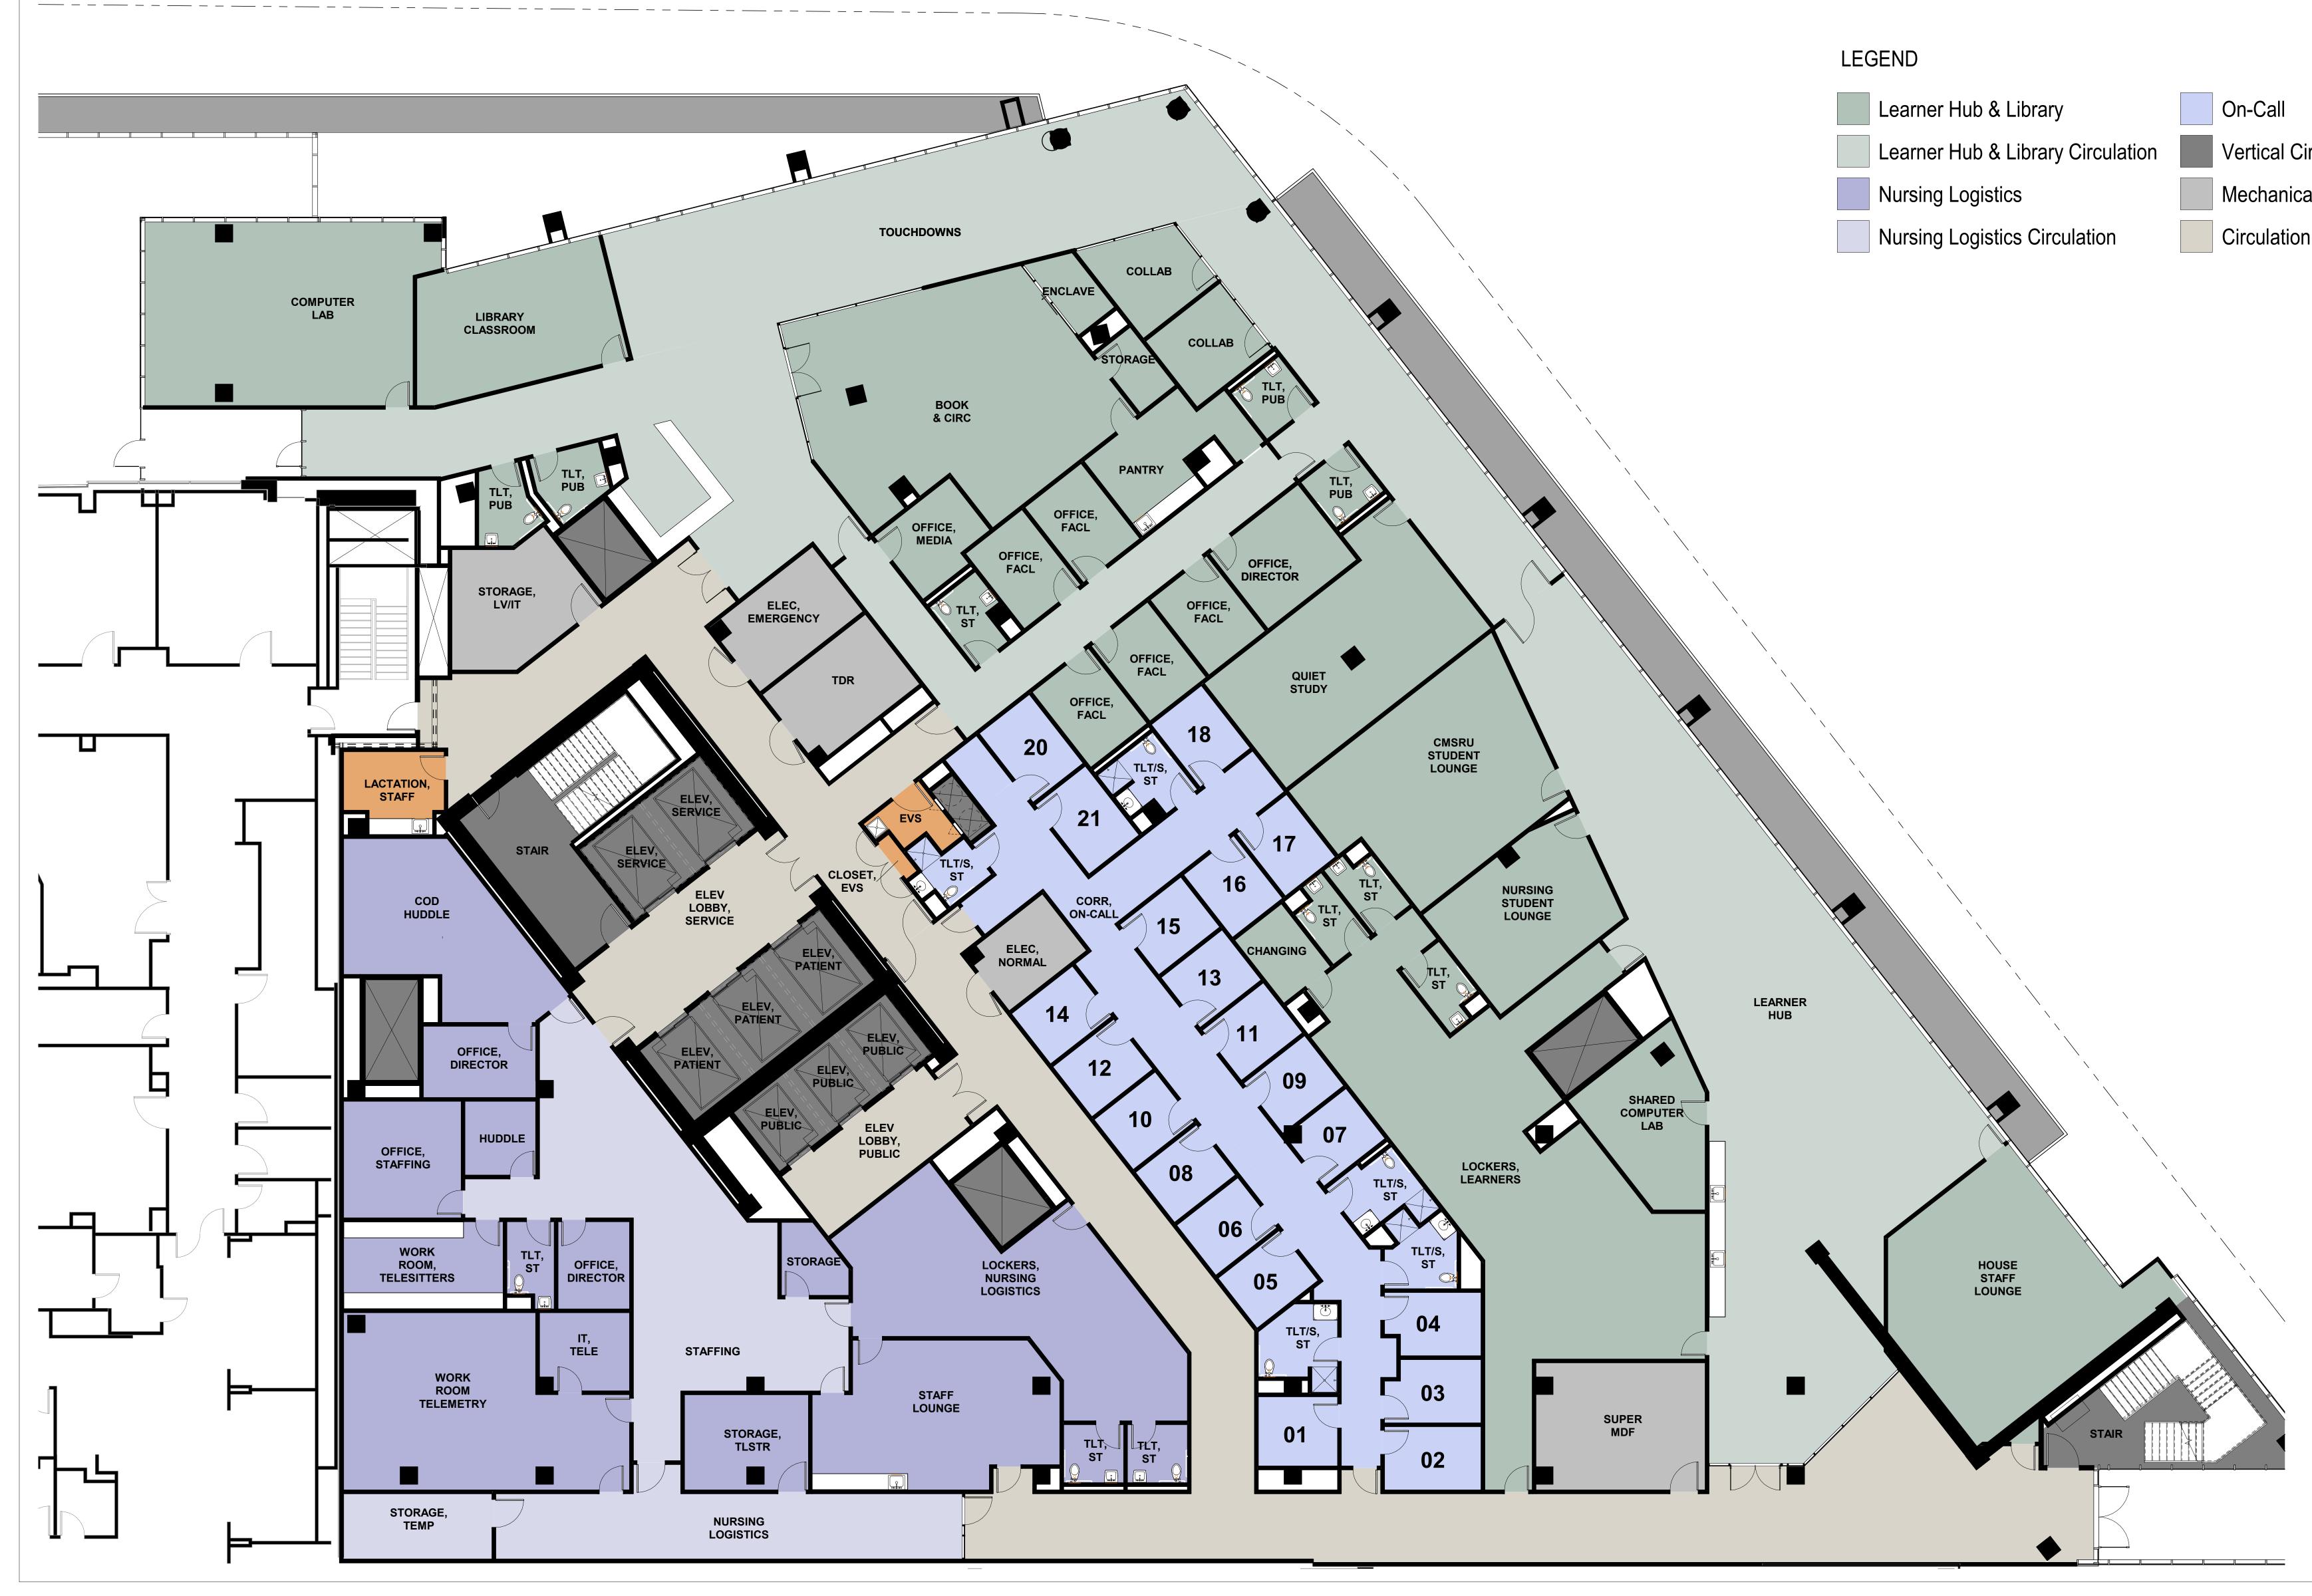

ARRAY ARCHITECTS

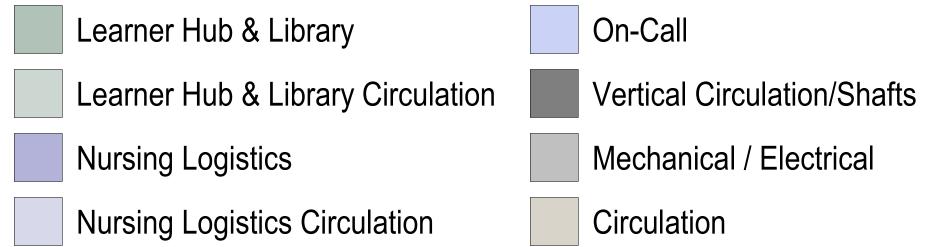


0\_4'8'\_16' GRAPHIC SCALE 1/16" = 1'-0

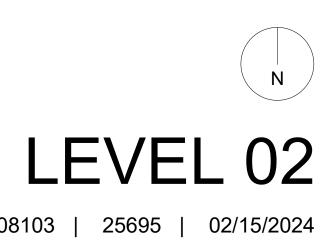





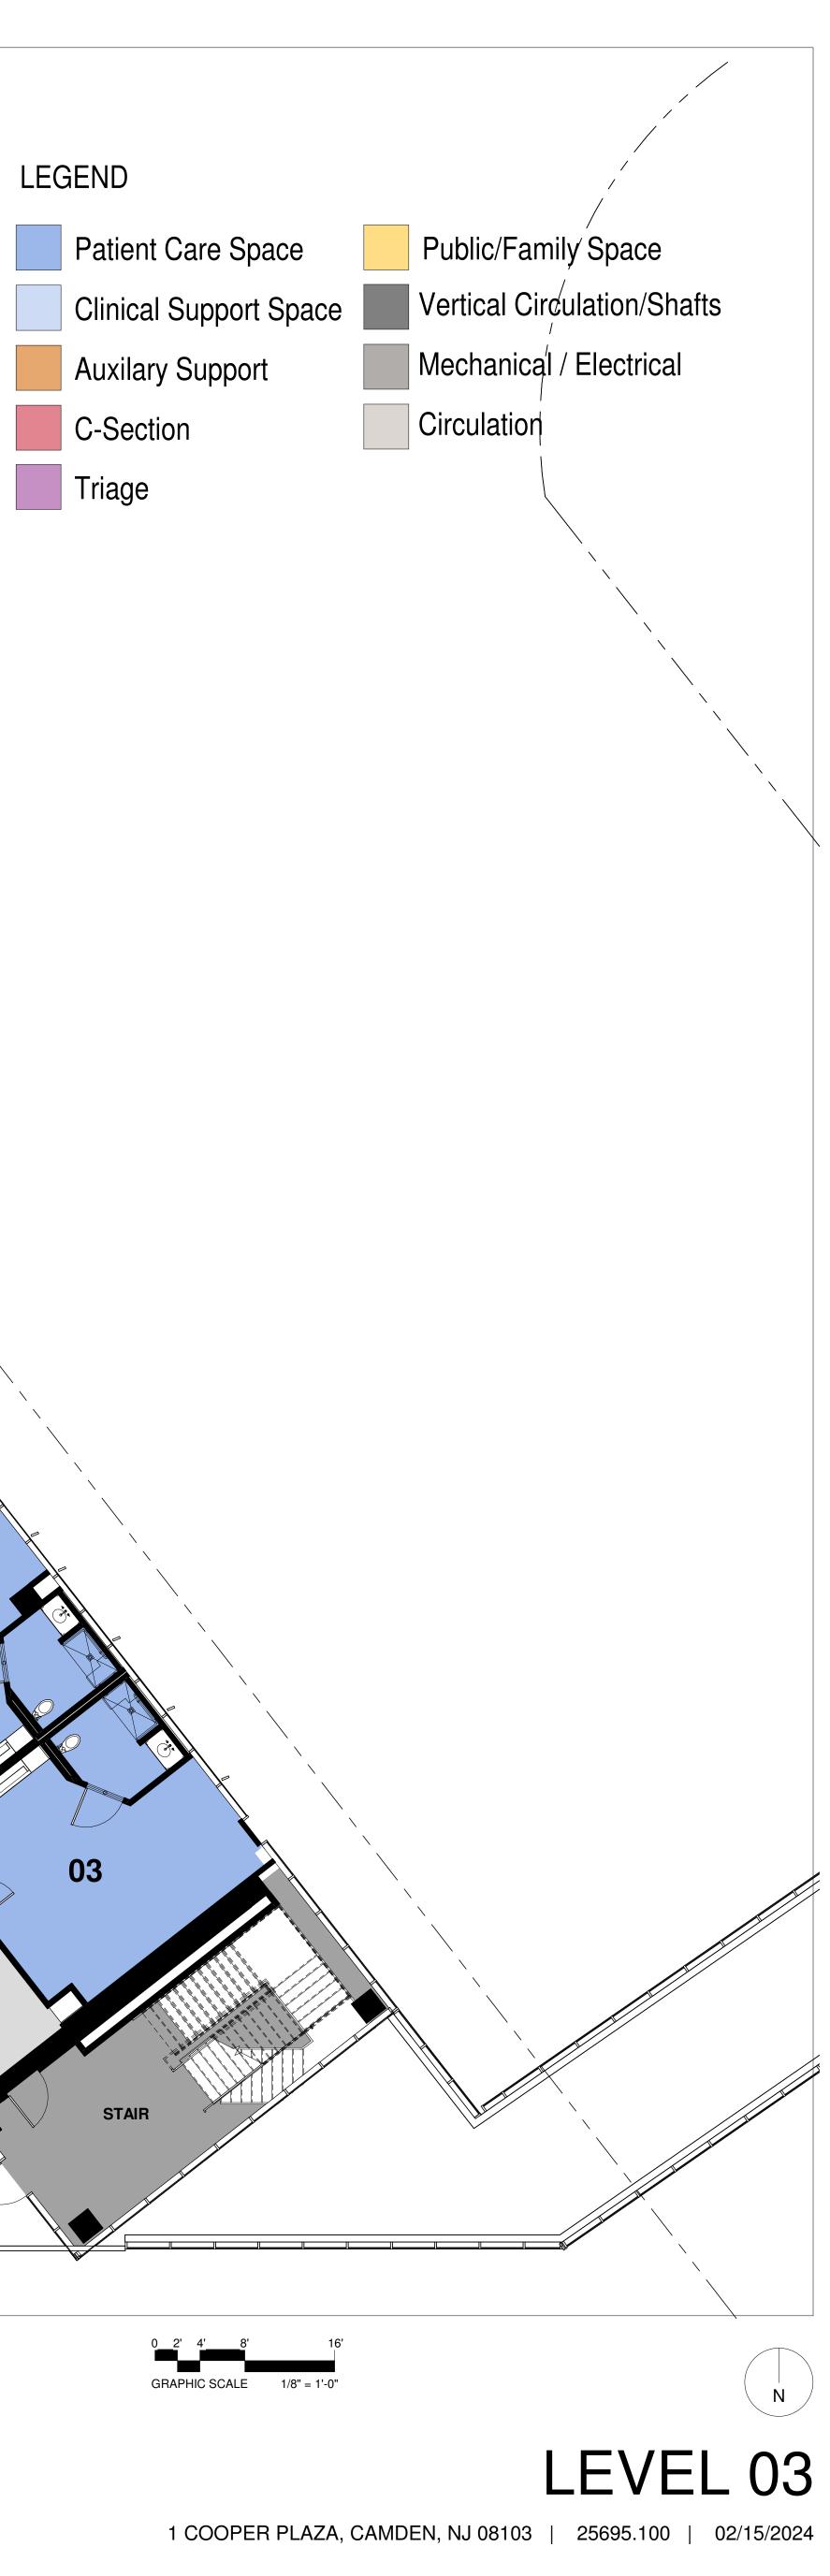






ARRAY ARCHITECTS

0\_4'8'\_16'\_32' GRAPHIC SCALE 1/16" = 1'-0"


Vertical Circulation/Shafts Mechanical / Electrical

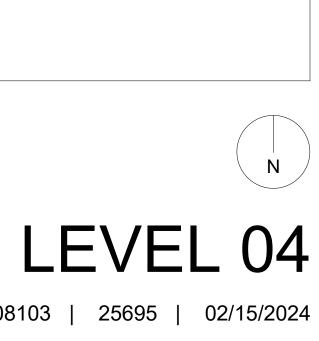







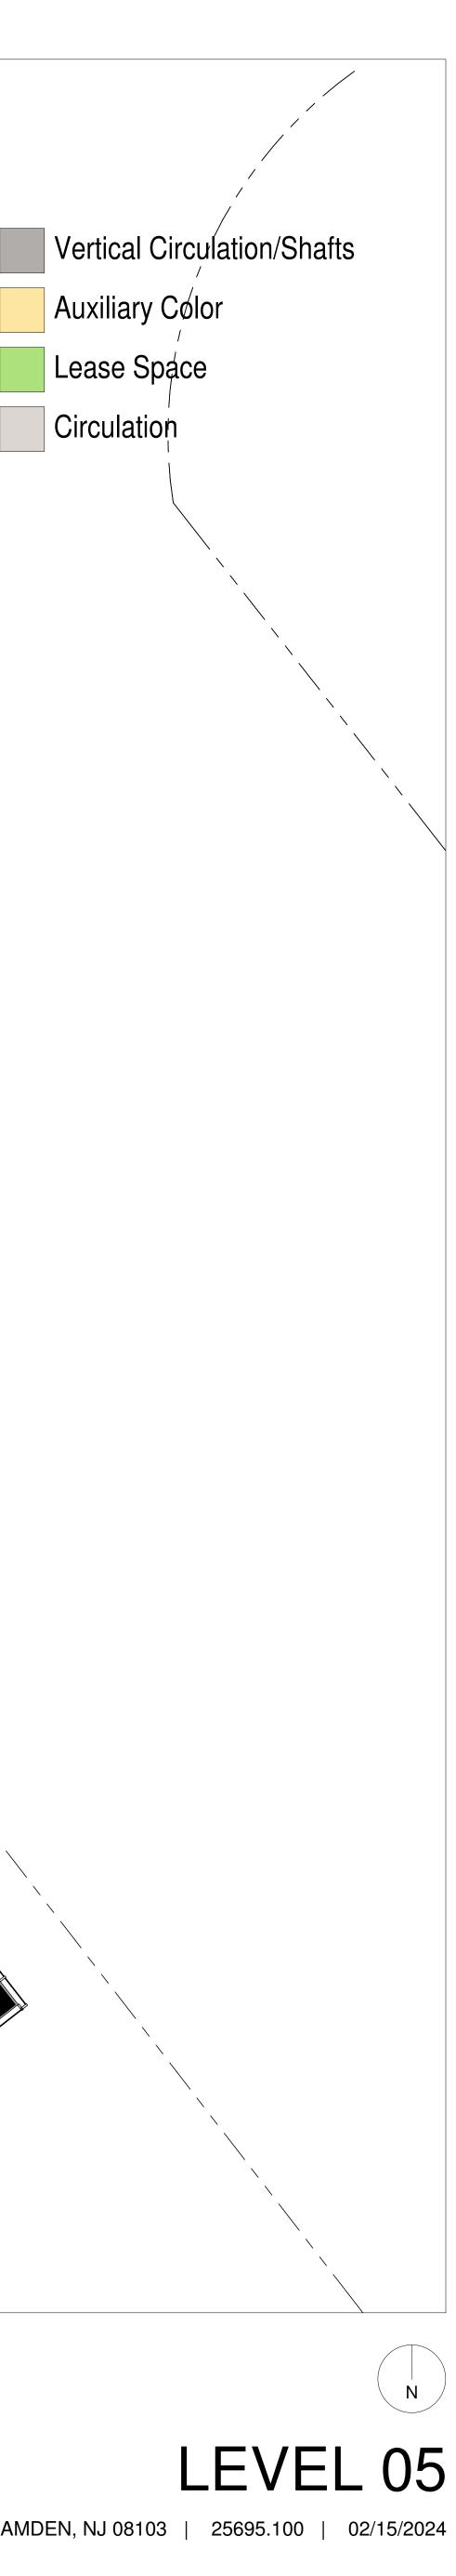














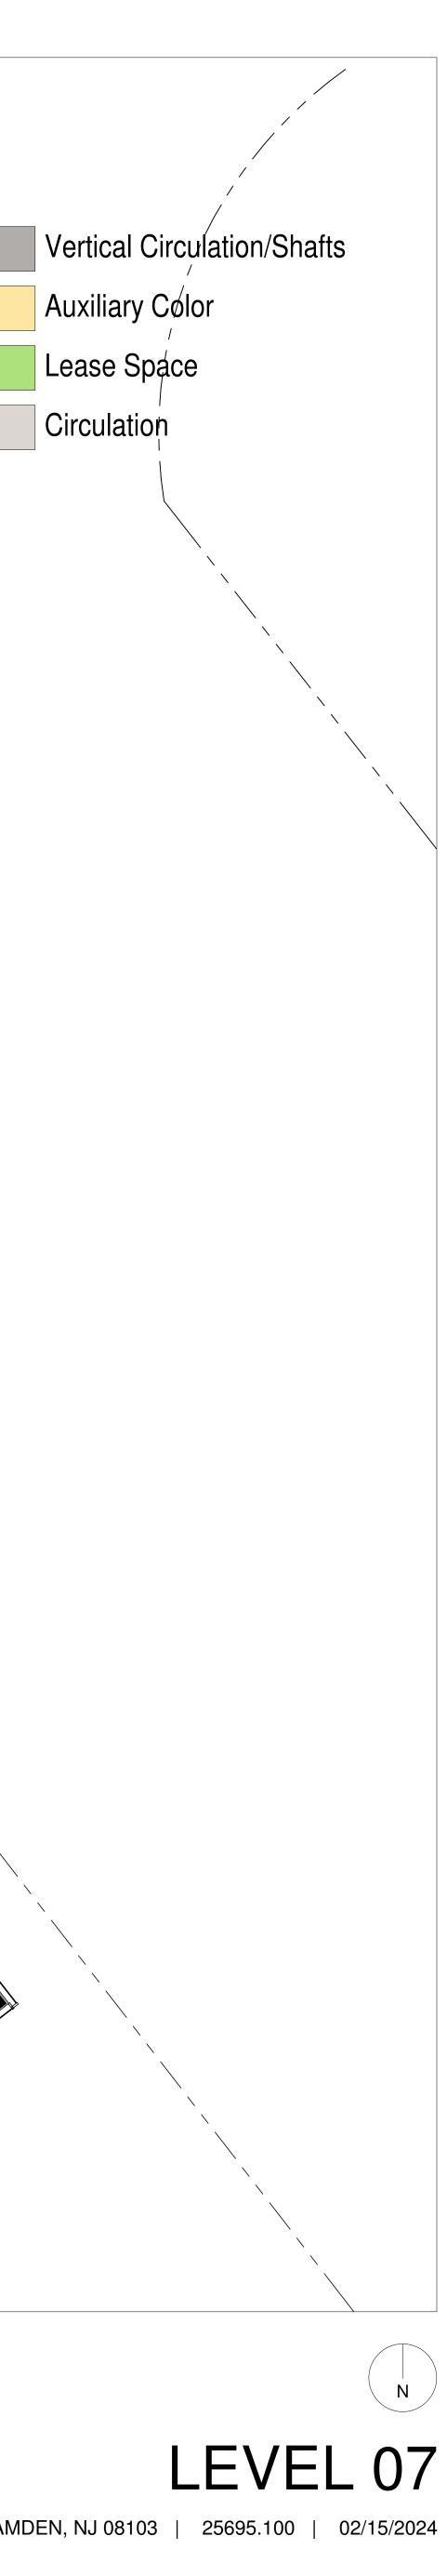






ARRAY ARCHITECTS



0 2' 4' 8' 16' GRAPHIC SCALE 1/8" = 1'-0"

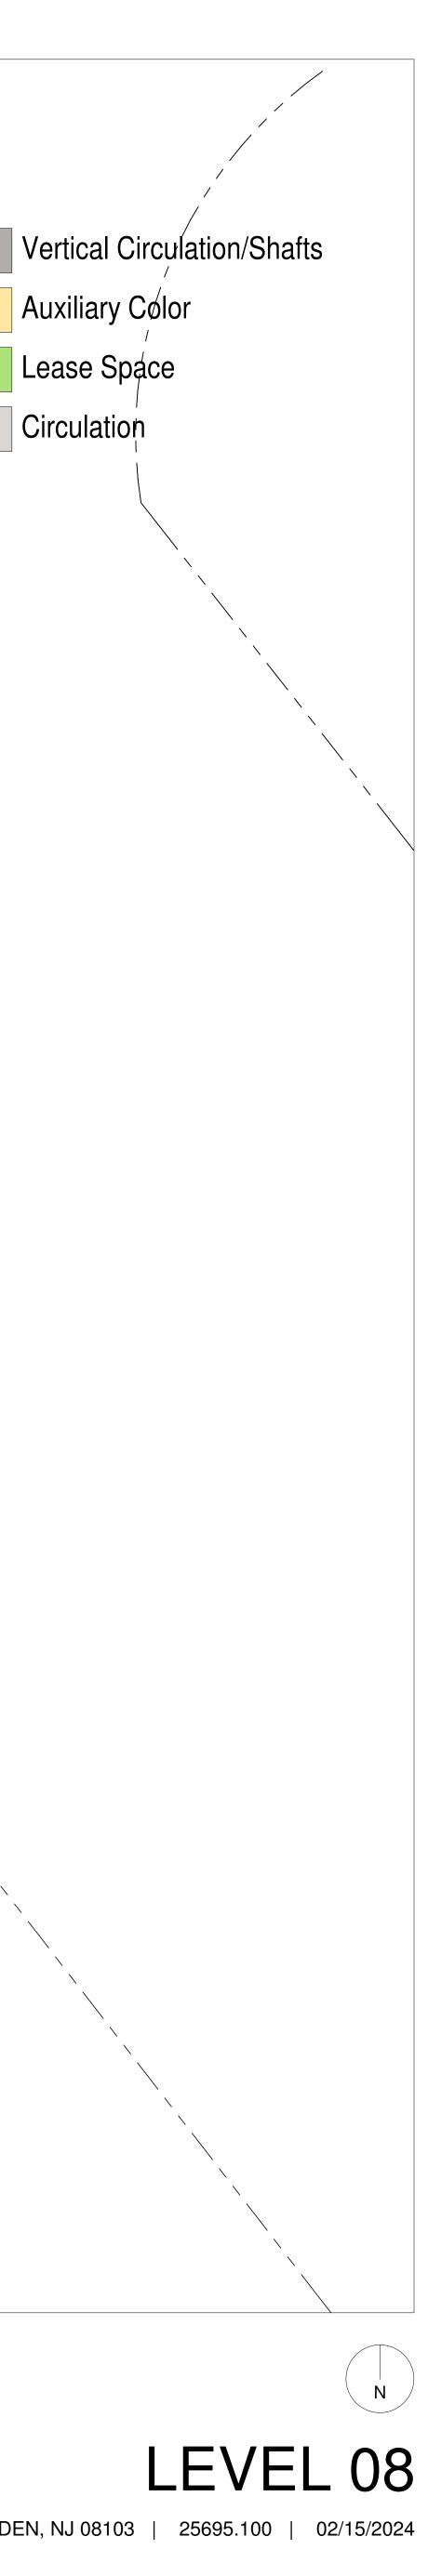








## EXHIBIT B2 - SD Colored Presentation Plans






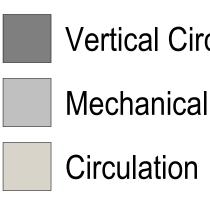

0\_2' 4'\_\_\_8' GRAPHIC SCALE 1/8" = 1'-0

## Vertical Circulation/Shafts Mechanical / Electrical

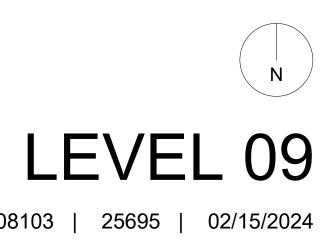








ARRAY ARCHITECTS

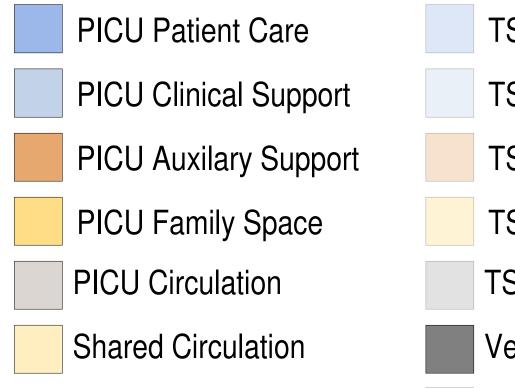

0\_2'4'\_\_8' GRAPHIC SCALE 1/8" = 1'-0

